


DD-LUKE FARMS INC. SUBDIVISION

IN THE CITY OF SAINT PAUL, HOWARD COUNTY, NEBRASKA

FINAL PLAT

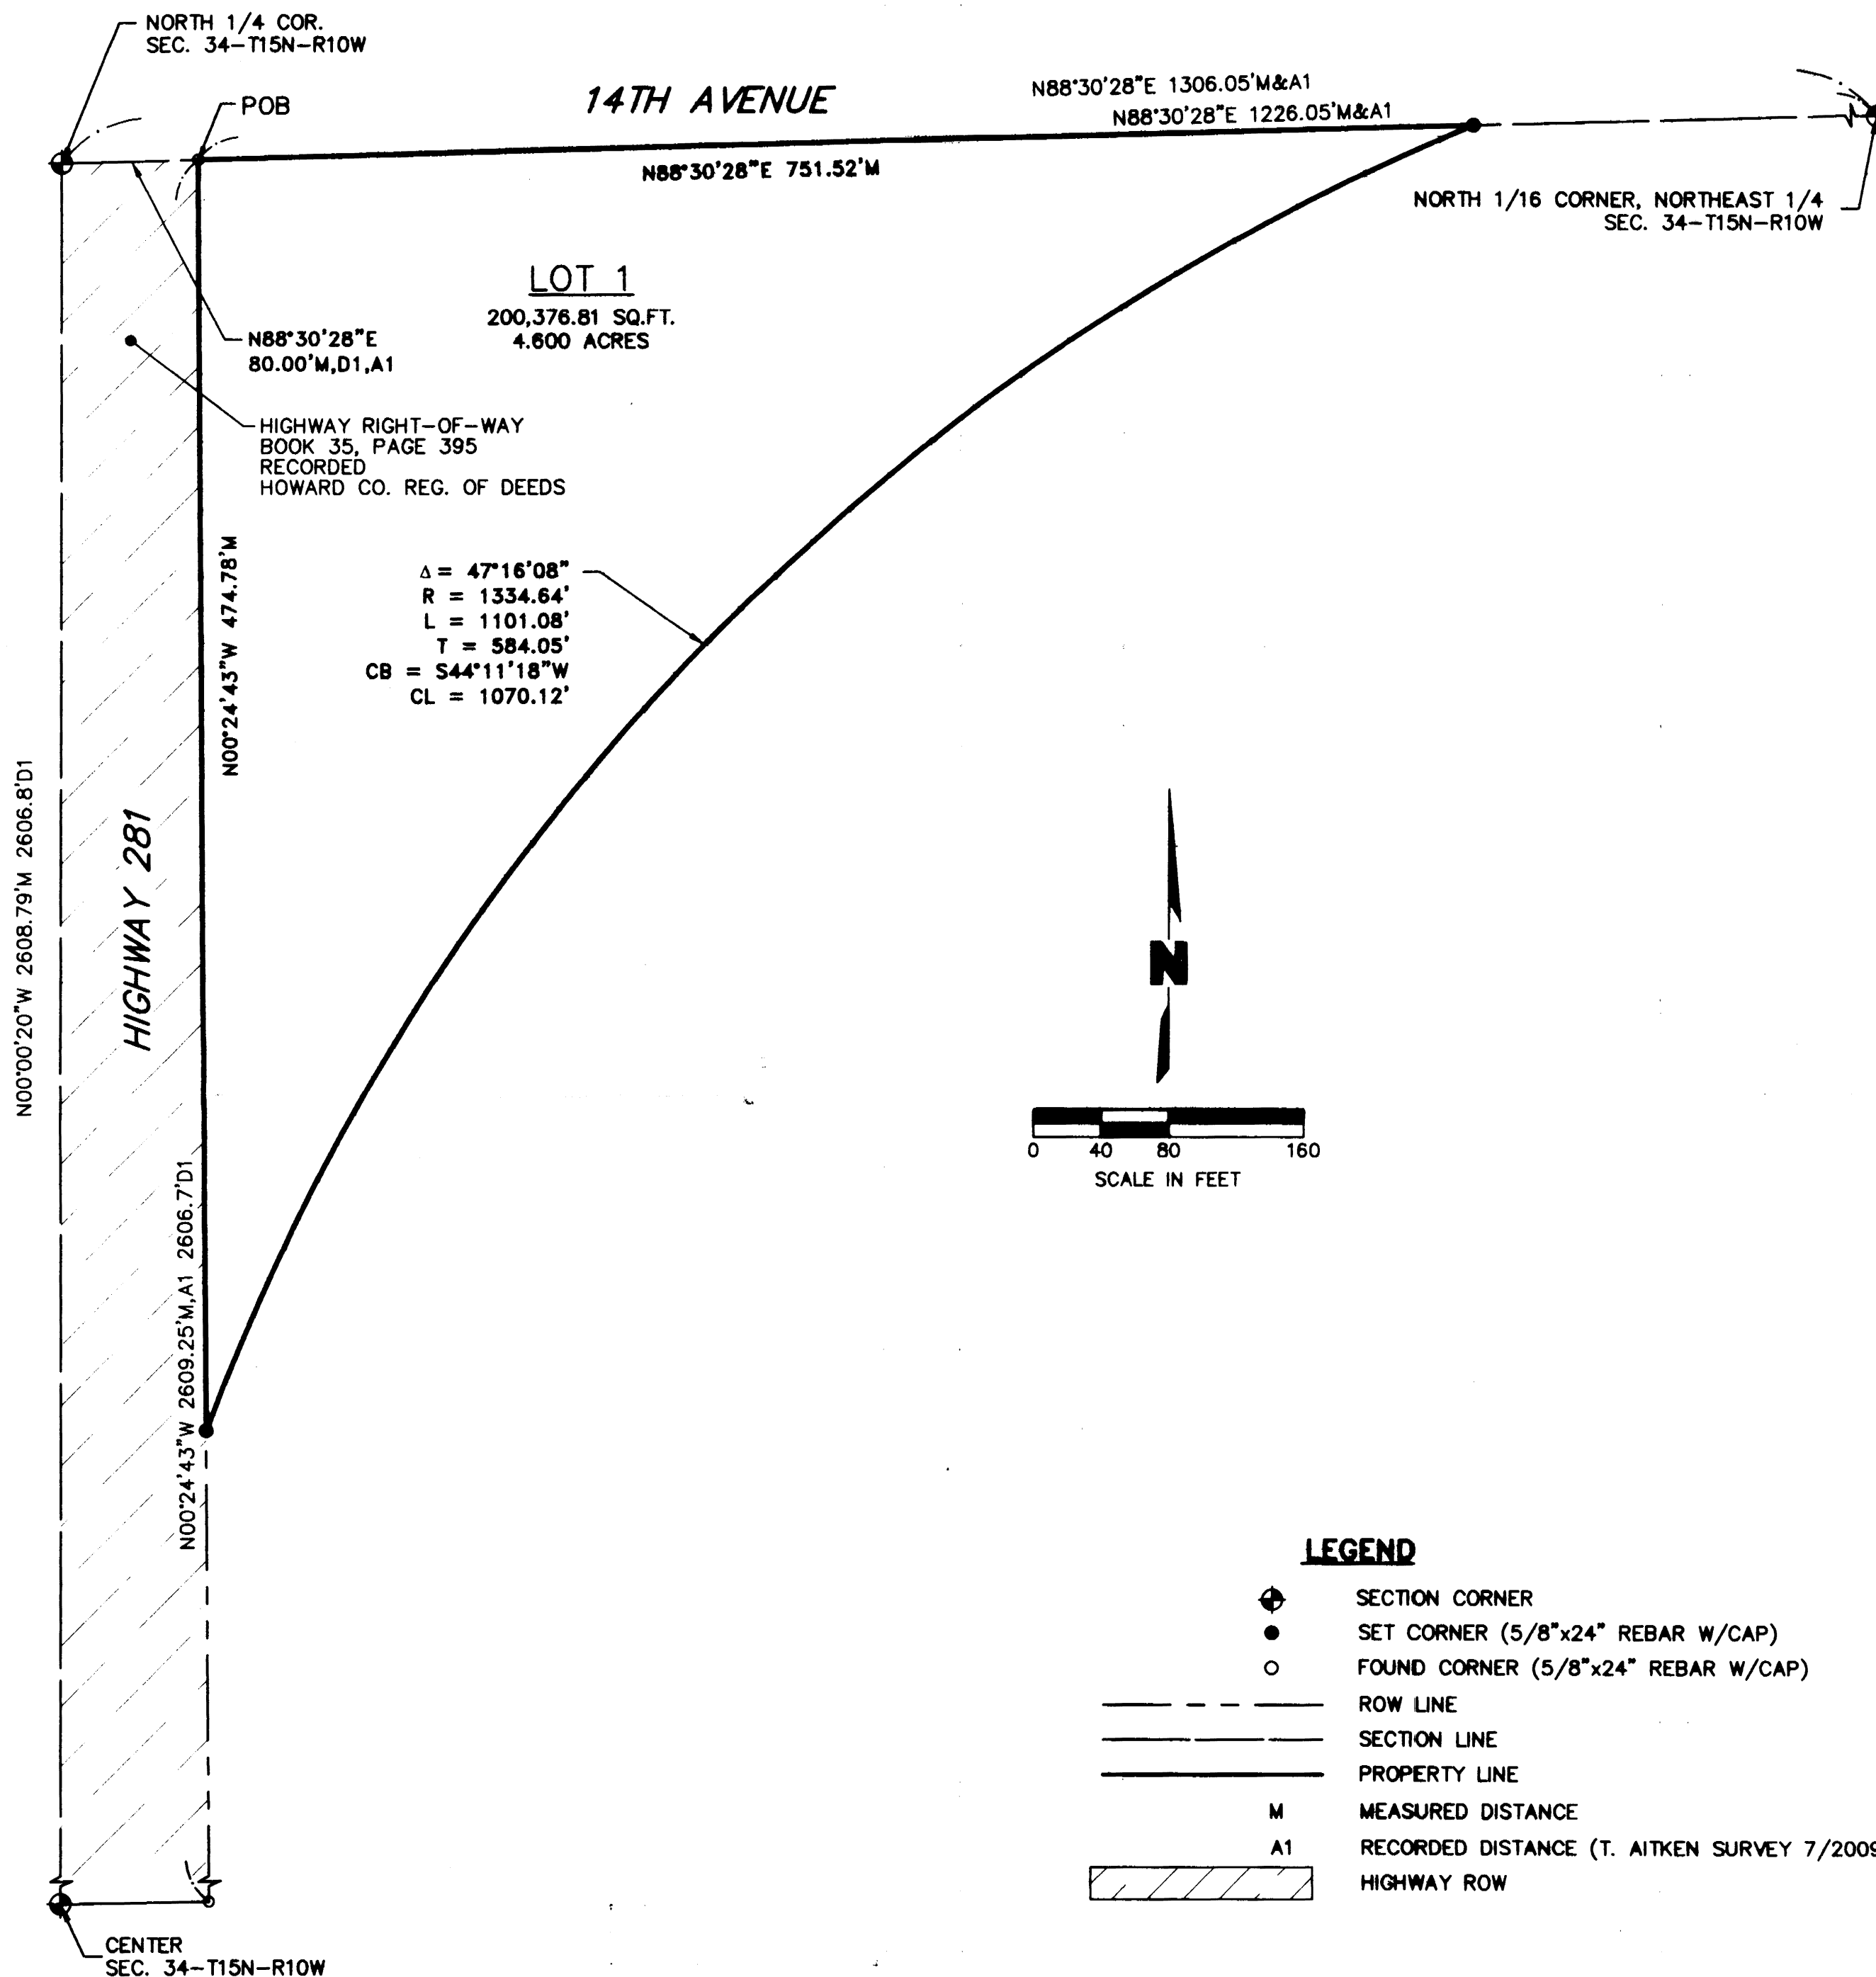

SECTION TIES

NORTH 1/4 CORNER, SEC. 34-T15N-R10W

FOUND CAR VALVE IN ASPHALT
W 60.63' TO 'X' ON TOP OF ROW MARKER
NE 89.60' TO 'X' ON TOP OF ROW MARKER
E 79.52' TO 'X' ON TOP OF ROW MARKER
E 10.00' TO CENTER LINE OF HIGHWAY 281
E 80.00' TO 5/8" REBAR

CENTER, SEC. 34-T15N-R10W

FOUND NDOR BRASS CAP ±0.3' BELOW GRADE
E 29.50' TO CENTER LINE OF HIGHWAY 281
WNW 4.24' TO 1-1/2" PIPE (DEARMONT CORNER)
WSW 36.48' TO PK NAIL IN FENCE POST
WNW 43.84' TO PK NAIL IN POWER POLE


SOUTH 1/4 CORNER, SEC. 34-T15N-R10W

FOUND 1/2" PIPE ±0.4' BELOW GRADE
NE 75.65' TO 5/8" REBAR
E 67.60' TO 5/8" REBAR
NNW 38.90' TO PK NAIL IN POWER POLE
SSW 42.34' TO PK NAIL IN POWER POLE
SW 25.92' TO CENTER OF MANHOLE

NORTH 1/16 CORNER, NORTHEAST 1/4, SEC. 34-T15N-R10W

FOUND 5/8" REBAR w/CAP
E 7.61' TO PK NAIL w/WASHER IN CORNER FENCE POST
E 0.97' TO PK NAIL w/WASHER IN BRACE POST
W 19.35' TO PK NAIL w/WASHER IN FENCE POST
N 19.50' TO CENTER LINE OF EAST-WEST COUNTY ROAD

LOCATION MAP

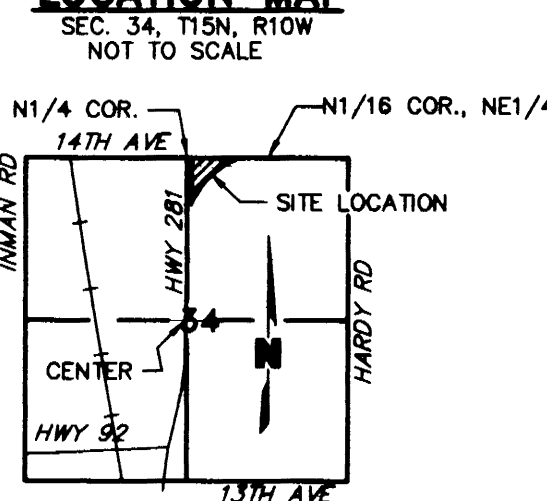

SURVEY RECORD REPOSITORY
RECEIVED

OCT 28 2010

County HOWARD

990-343 1/2

LEGEND

- ⊕ SECTION CORNER
- SET CORNER (5/8"x24" REBAR W/CAP)
- FOUND CORNER (5/8"x24" REBAR W/CAP)
- ROW LINE
- SECTION LINE
- PROPERTY LINE
- M MEASURED DISTANCE
- A1 RECORDED DISTANCE (T. AITKEN SURVEY 7/2009)
- ▨ HIGHWAY ROW

OWNERS: DON LUKASIEWICZ AND DeETTE LUKASIEWICZ
SUBDIVIDER: DON LUKASIEWICZ AND DeETTE LUKASIEWICZ
SURVEYOR: OLSSON ASSOCIATES
ENGINEER: OLSSON ASSOCIATES
NUMBER OF LOTS: 1

SHEET 1 OF 2

OLSSON
ASSOCIATES

201 East 2nd Street
P.O. Box 1072
Grand Island, NE 68802-1072
TEL 308.384.8750
FAX 308.384.8752

PROJECT NO. 2010-1288
DON & DeETTE
LUKASIEWICZ SURVEY
P.B. HOWARD CO., NE

DWG: F:\projects\010-1288\SYO\Final_Plat\0101289_FP-Lukasiewicz.dwg
DATE: Aug 09, 2010 2:17pm
USER: jlmenez
XREFS: 0101289_xbase